




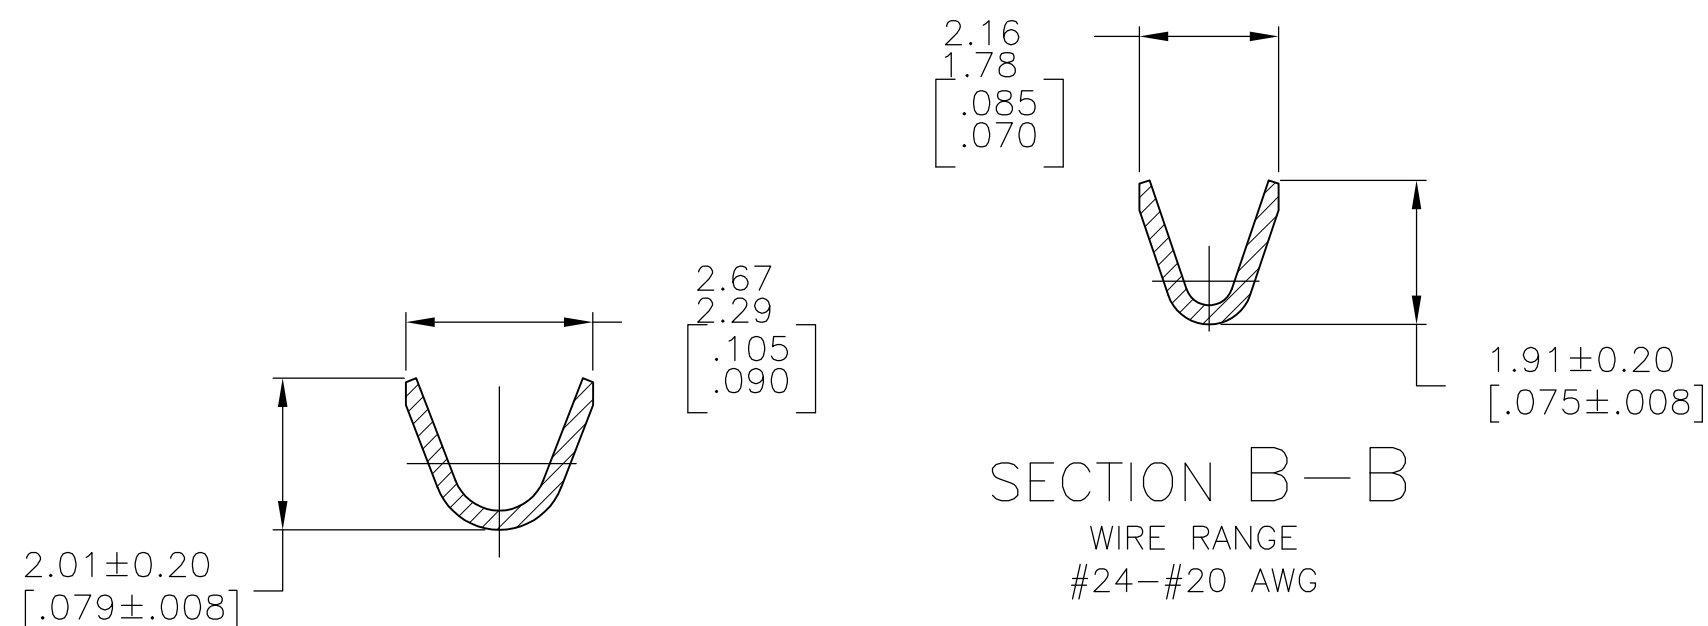

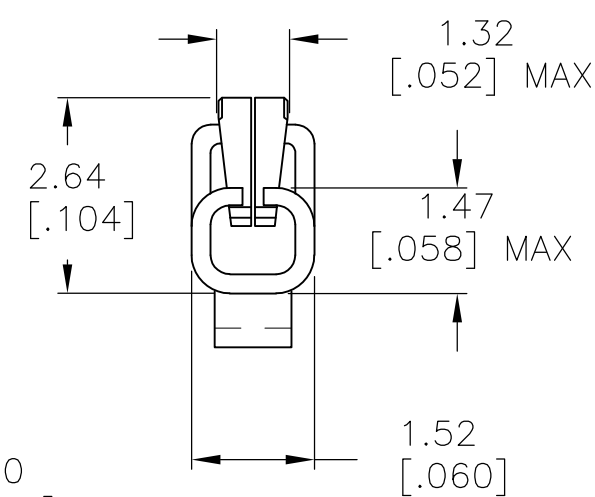

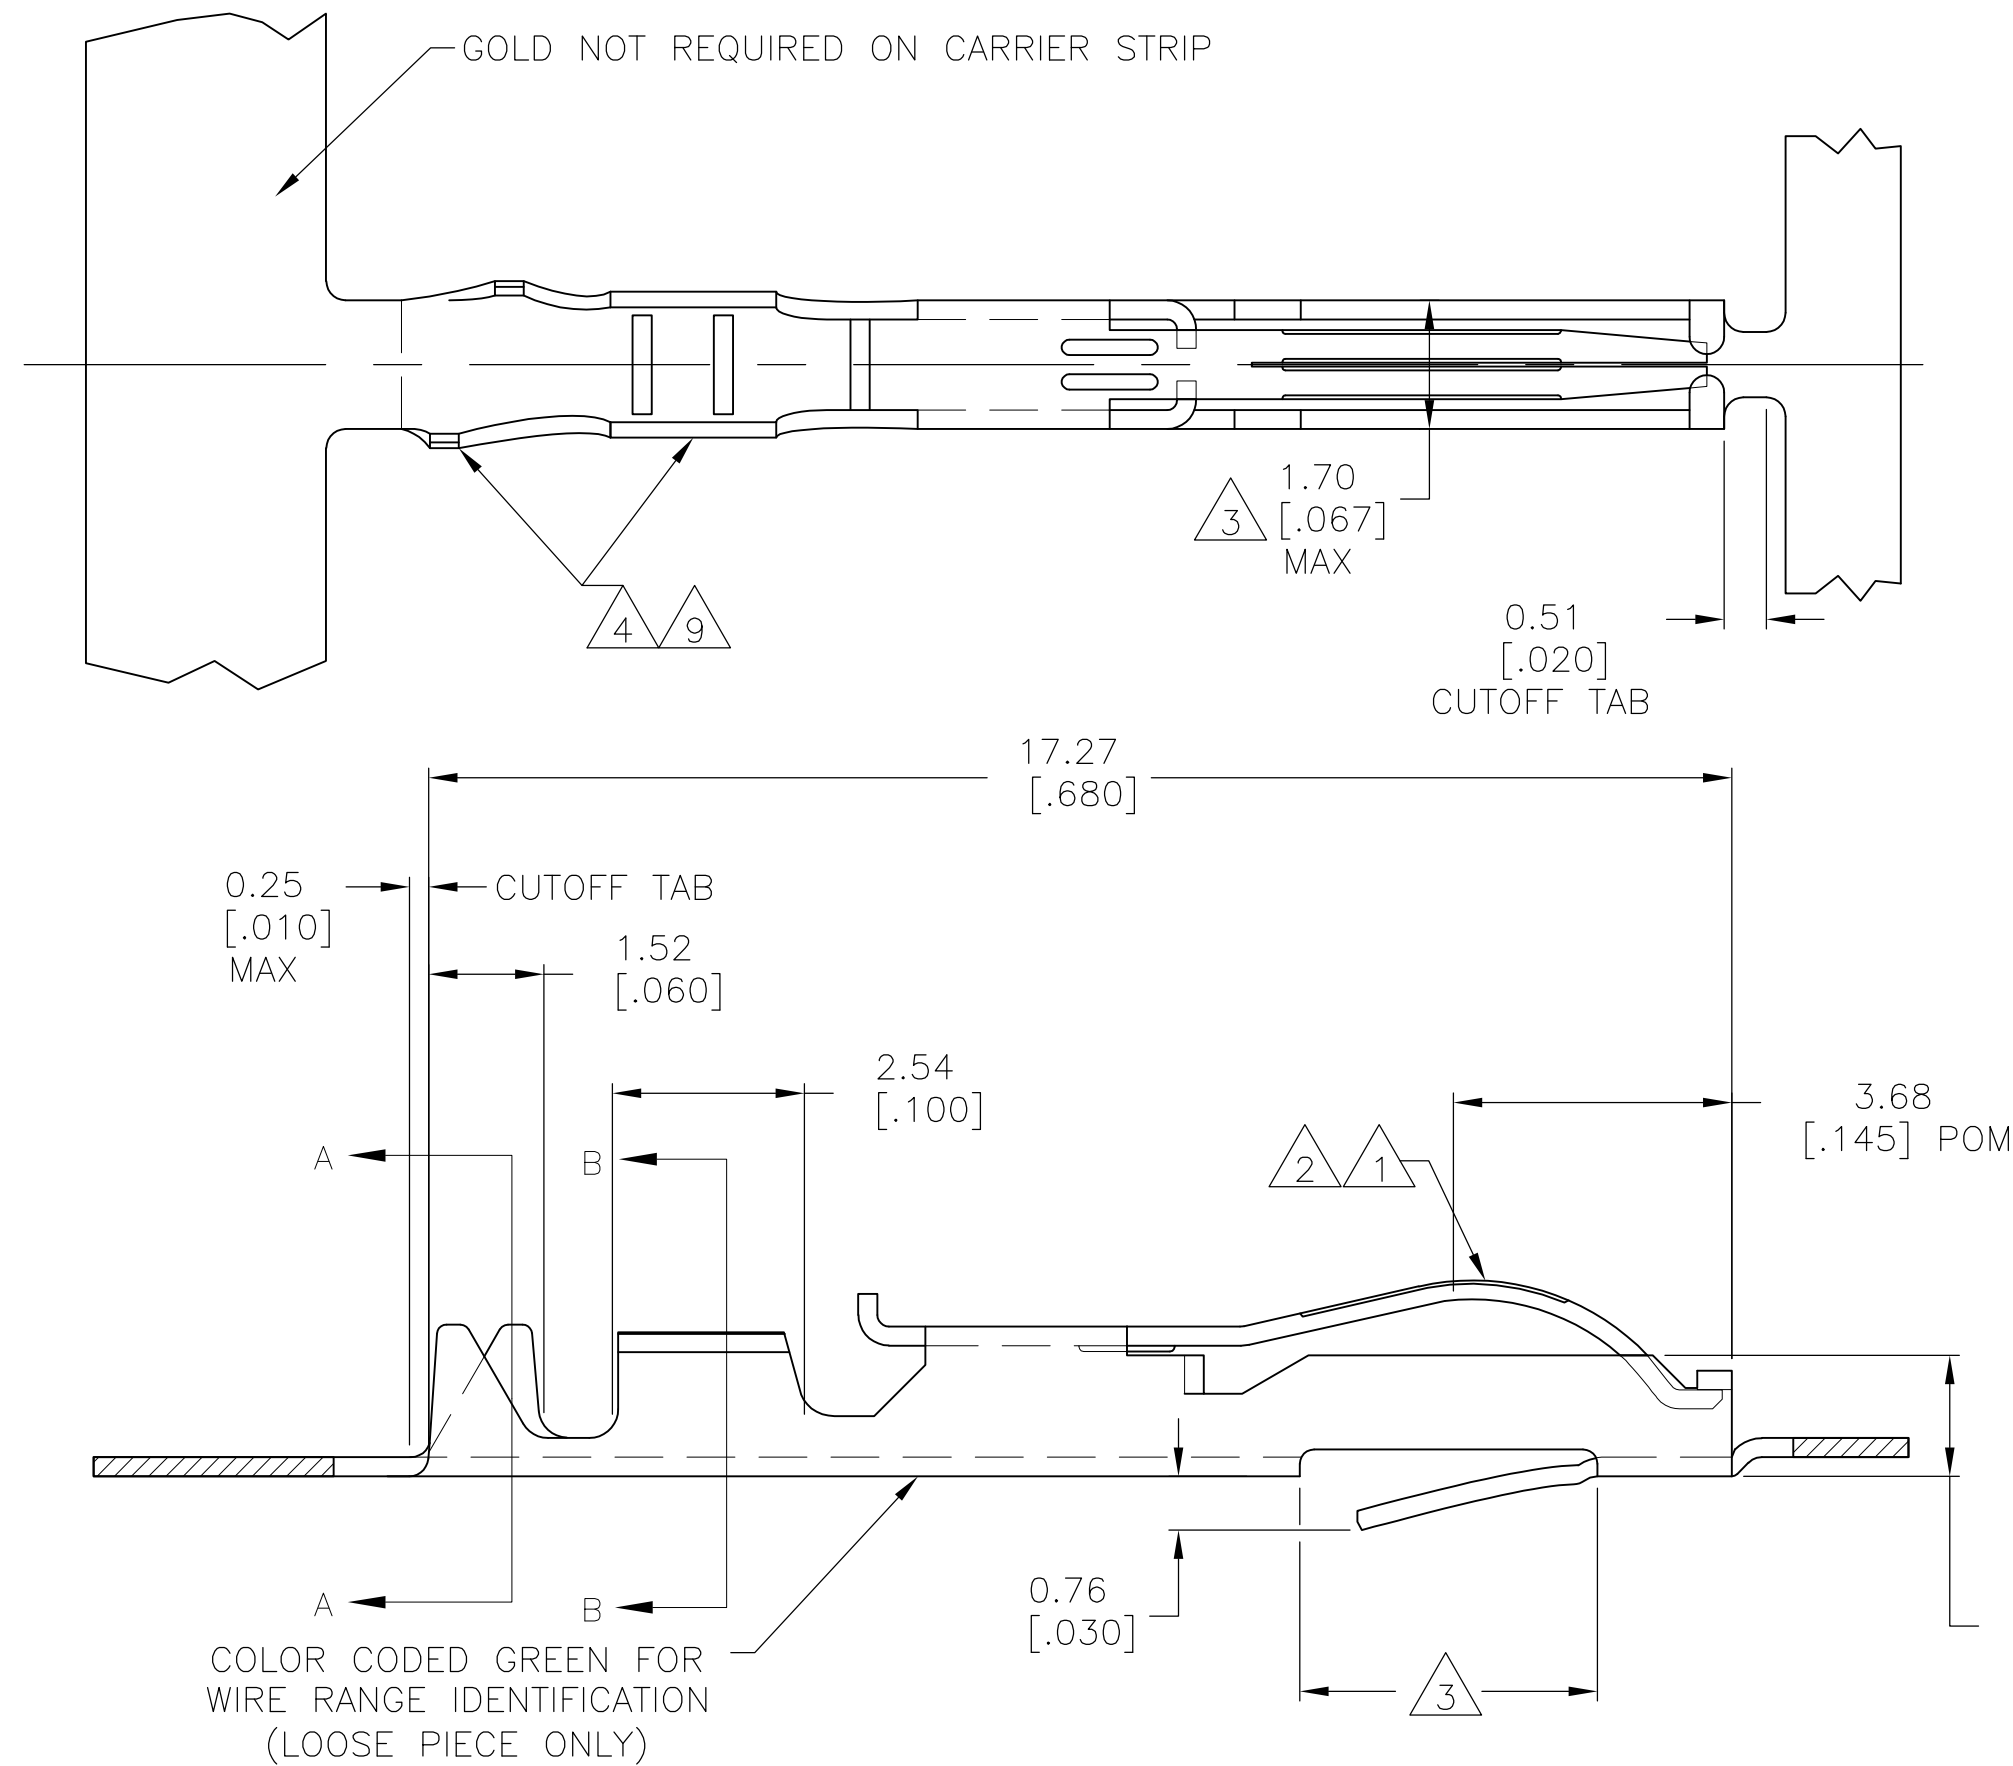










LOC	DIST	REVISIONS					
AD	00	P	LTR	DESCRIPTION	DATE	DWN	APVD
			V3	REVISED PER ECO-11-004820	11MAR11	RK	HMR



- |    |   |
|----|---|
| 1  | .000030 GOLD OVER .000030 NICKEL IN CONTACT AREA.   |
| 2  | .000015 GOLD OVER .000030 NICKEL IN CONTACT AREA.   |
| 3  | .067 MAX ALLOWED IN LOCKING LANCE AREA  |
| 4  | TIN-LEAD IN CRIMP AREA.   |
| 5  | OBSOLETE  |
| 6  | .000050 GOLD OVER .000050 NICKEL IN CONTACT AREA.<br>REMAINDER OF CONTACT GOLD FLASH OVER NICKEL. |
| 7  | .000015 GOLD OVER .000030 NICKEL IN CONTACT AREA.<br>REMAINDER OF CONTACT GOLD FLASH OVER NICKEL. |
| 8  | UNPLATED PARTS IN STRIP FORM REELED ON CORRUGATED REEL<br>FOR SALABLE PART.                       |
| 9  | TIN PLATE IN CRIMP AREA   |
| 10 | OBSOLETE PARTS: OBSOLETE CIS STREAMLINING PER D.RENAUD/D.SINISI                                   |

[.000]		5-583853-3	-	 	5-583853-5
	OBSOLETE	5-583853-2	<del>5-583853-7</del>	 	5-583853-4
		1-583853-3	-		1-583853-1
	OBSOLETE	1-583853-0	<del>1-583853-2</del>		1-583853-1
		583853-8	-		583853-9
	OBSOLETE	583853-3	<del>583853-6</del>	 	583853-5
	OBSOLETE	583853-2	<del>583853-7</del>	 	583853-4
		STRIP PART # STD REELING LEFT TO RIGHT	STRIP PART # REELING RIGHT TO LEFT	FINISH	LOOSE PIECE

THIS DRAWING IS A CONTROLLED DOCUMENT.		DWN A. STAUB BG		02AUG93		 TE Connectivity	
		CHK H ROSE		18FEB94			
DIMENSIONS: mm [INCHES]		TOLERANCES UNLESS OTHERWISE SPECIFIED:		APVD H ROSE		NAME	
		0 PLC ± -		PRODUCT SPEC		CONTACT-TWIN LEAF (CRIMP-SNAP) -	
		1 PLC ± -		-			
		2 PLC ± -		APPLICATION SPEC			
		3 PLC ± .005		-		SIZE	
		4 PLC ± -				CAGE CODE	
		ANGLES ± ± -				DRAWING NO	
MATERIAL		FINISH		WEIGHT		RESTRICTED TO	
PHOS BRONZE		SEE TABLE		-		A2	
CUSTOMER DRAWING						00779	
						C-583853	
						SCALE	
						10:1	
						SHEET	
						1 of 1	
						REV	
						V3	

# Mouser Electronics

Authorized Distributor

Click to View Pricing, Inventory, Delivery & Lifecycle Information:

[TE Connectivity:](#)

[583853-8](#)